


341'-10"

147'-10"

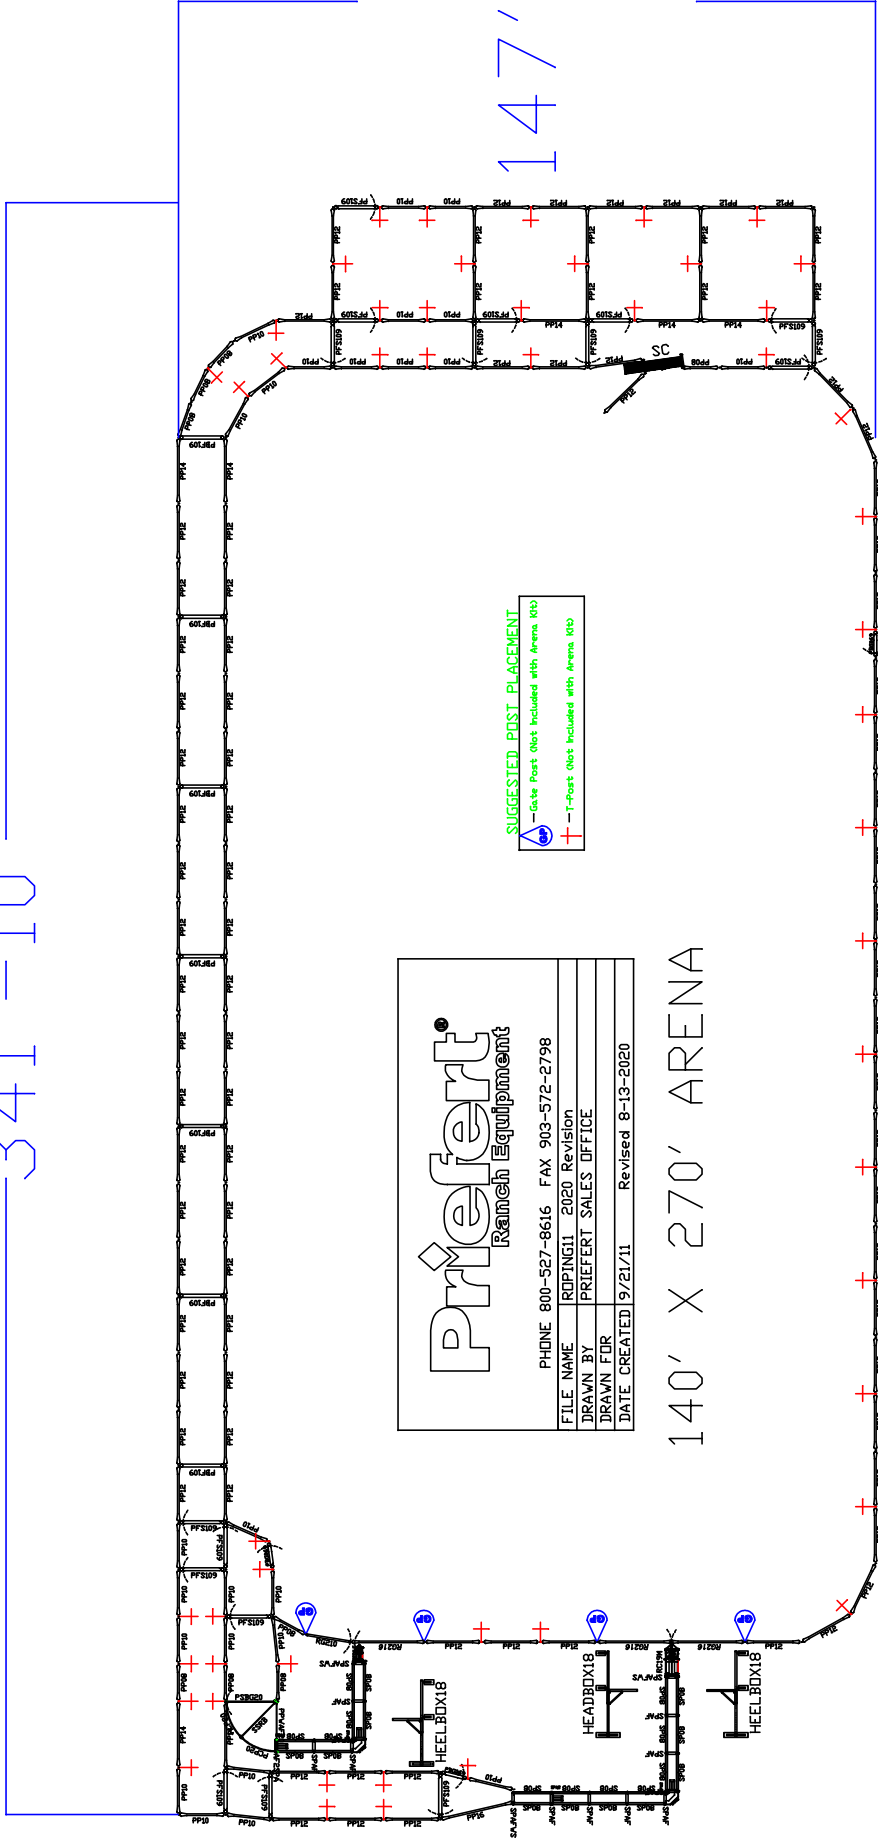

Priefert
Ranch Equipment

PHONE 800-527-8616 FAX 903-572-2798

FILE NAME	RDPING11_2020 Revision
DRAWN BY	PRIEFERT SALES OFFICE
DRAWN FOR	
DATE CREATED	9/21/11 Revised 8-13-2020

140' X 270' ARENA

SUGGESTED POST PLACEMENT

- △ Gate Post (Not Included with Arena Kit)
- + T-Post (Not Included with Arena Kit)